

Townhouses
First Floor

PROJ. NO:
XXX

REVISIONS:
1. XXX
2. XXX
3. XXX
4. XXX

DATE:
3.3.10

DRAWN BY:
M. Stephens

CHECKED BY:
XXX


SCALE:
None


BUILDING:
TOW

SHEET #:

A 1.0

FINAL APPROVAL
INITIALS AND DATE:

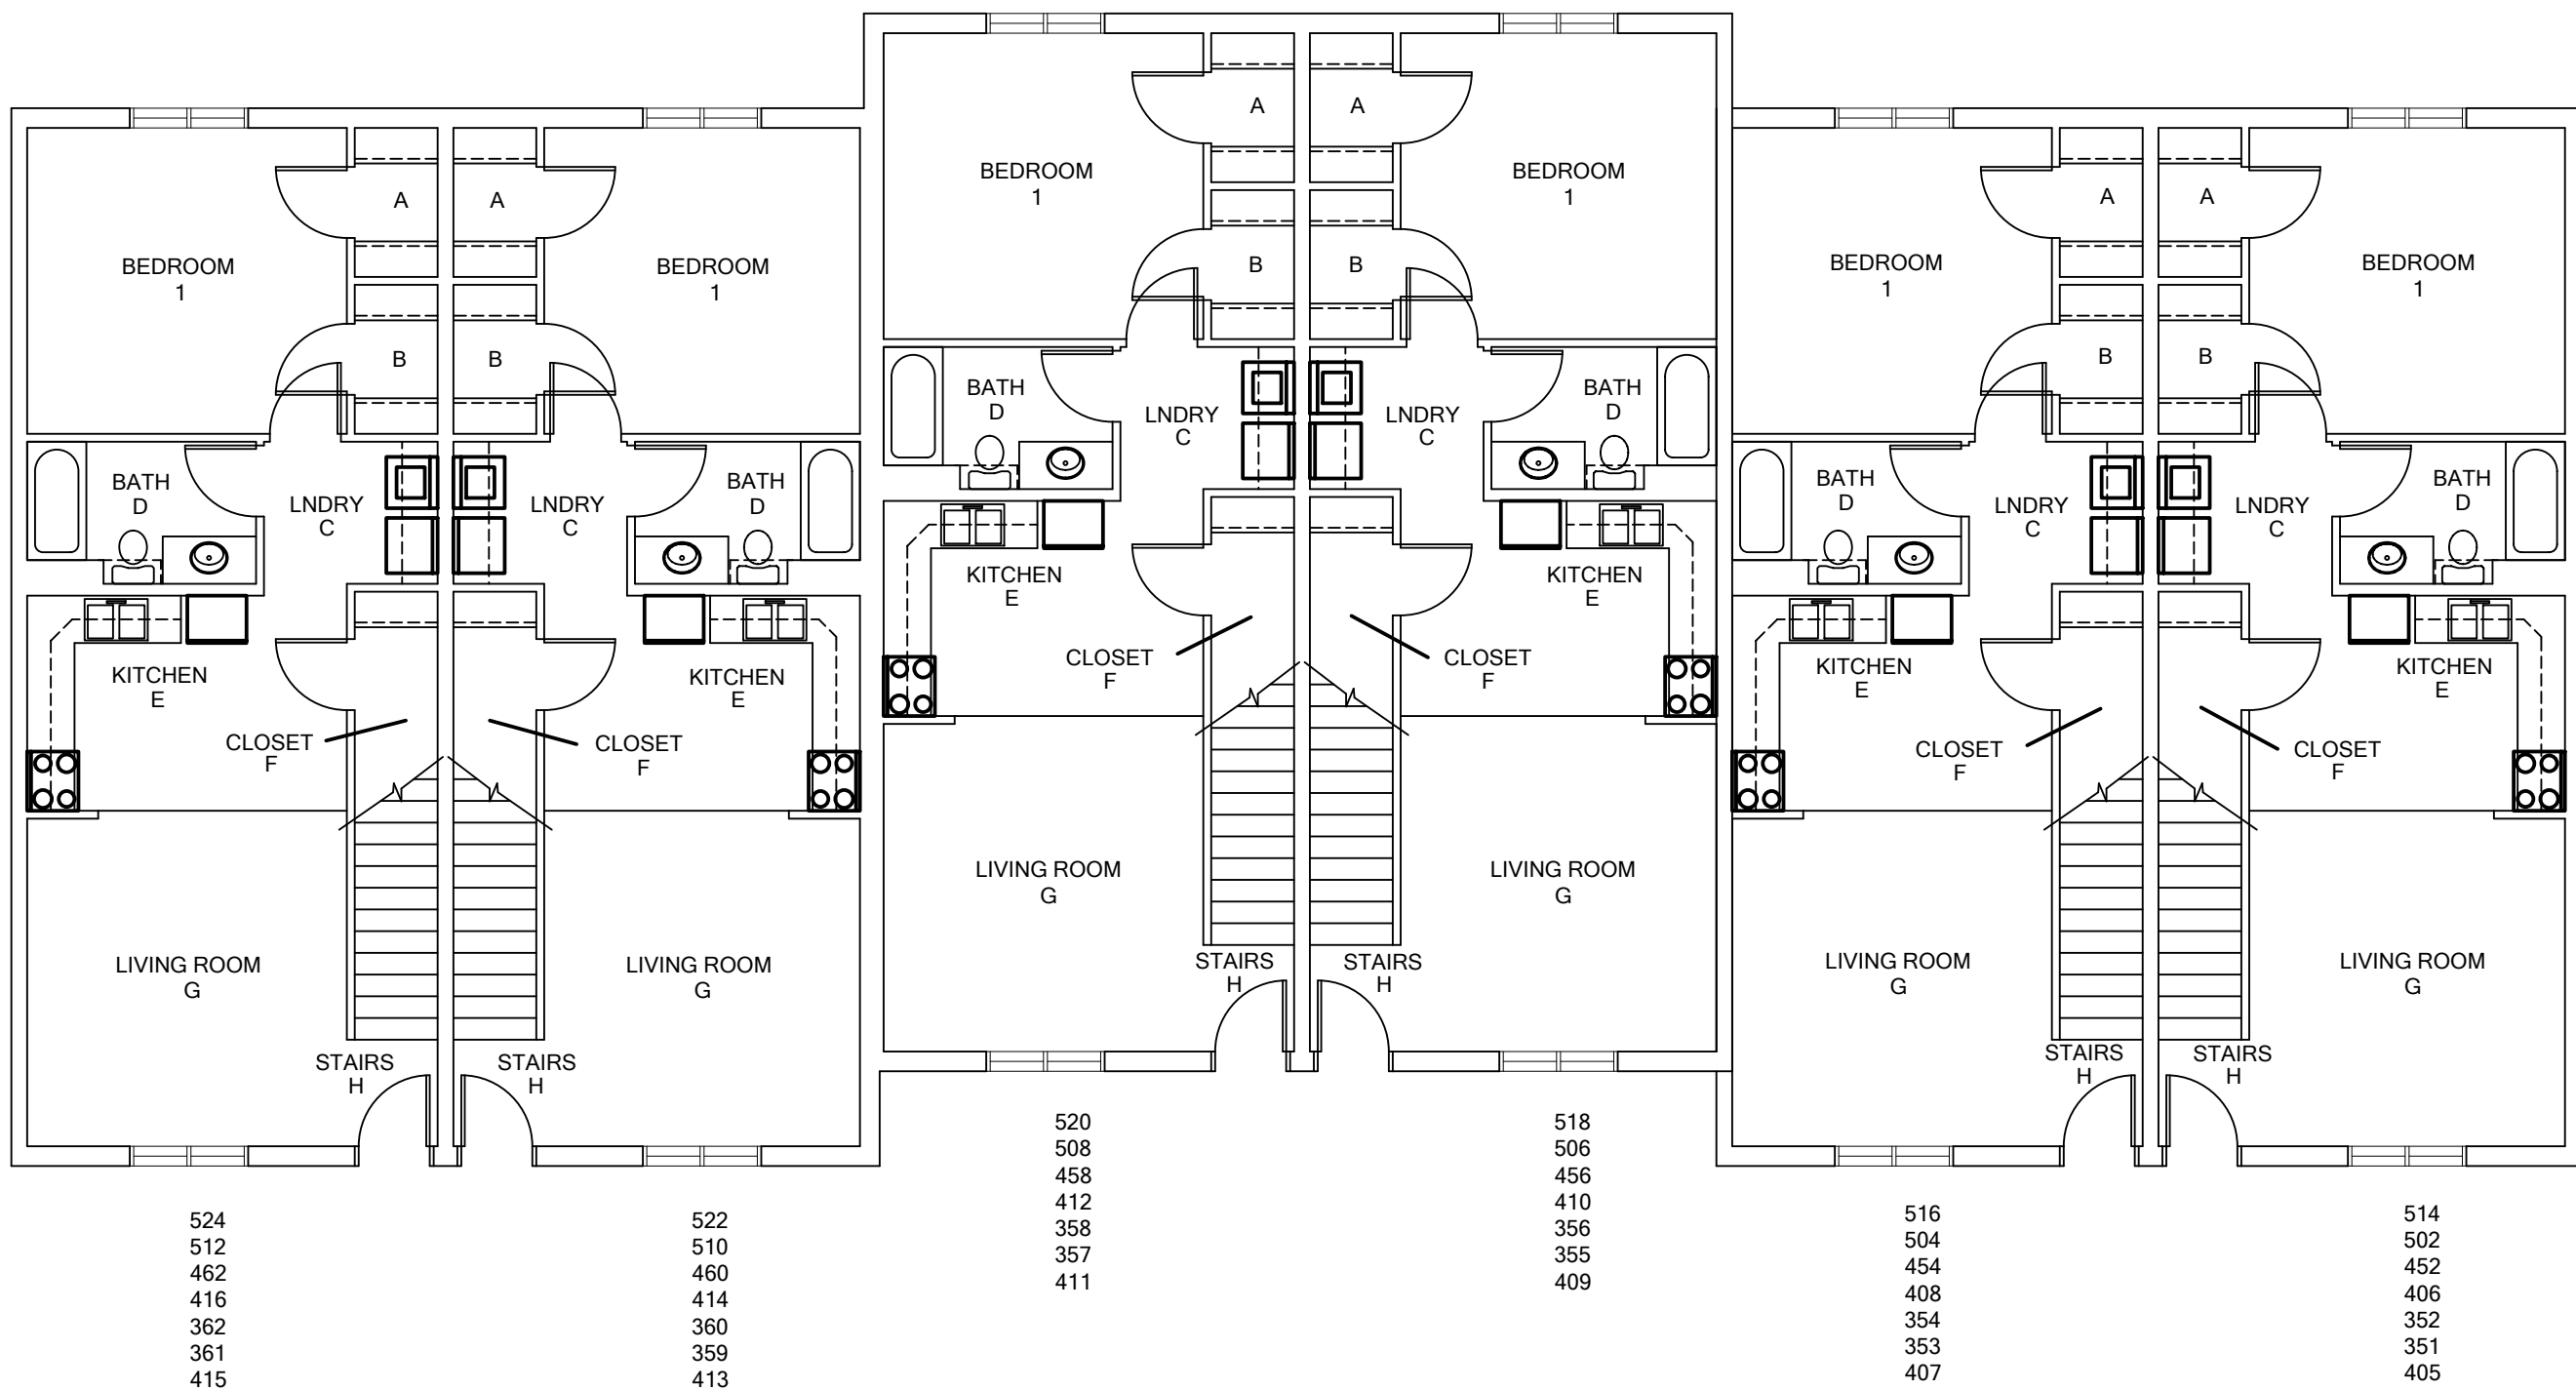

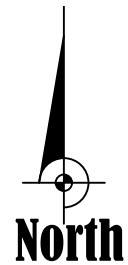

Townhouses Second Floor

PROJ. NO:
XXX

REVISIONS:	
1	XXX
2	XXX
3	XXX
4	XXX

DATE: 3.3.10
DRAWN BY: M. Stephens
CHECKED BY: XXX
SCALE: None
BUILDING: TOW
SHEET #:

A 2.0

FINAL APPROVAL
INITIALS AND DATE:

